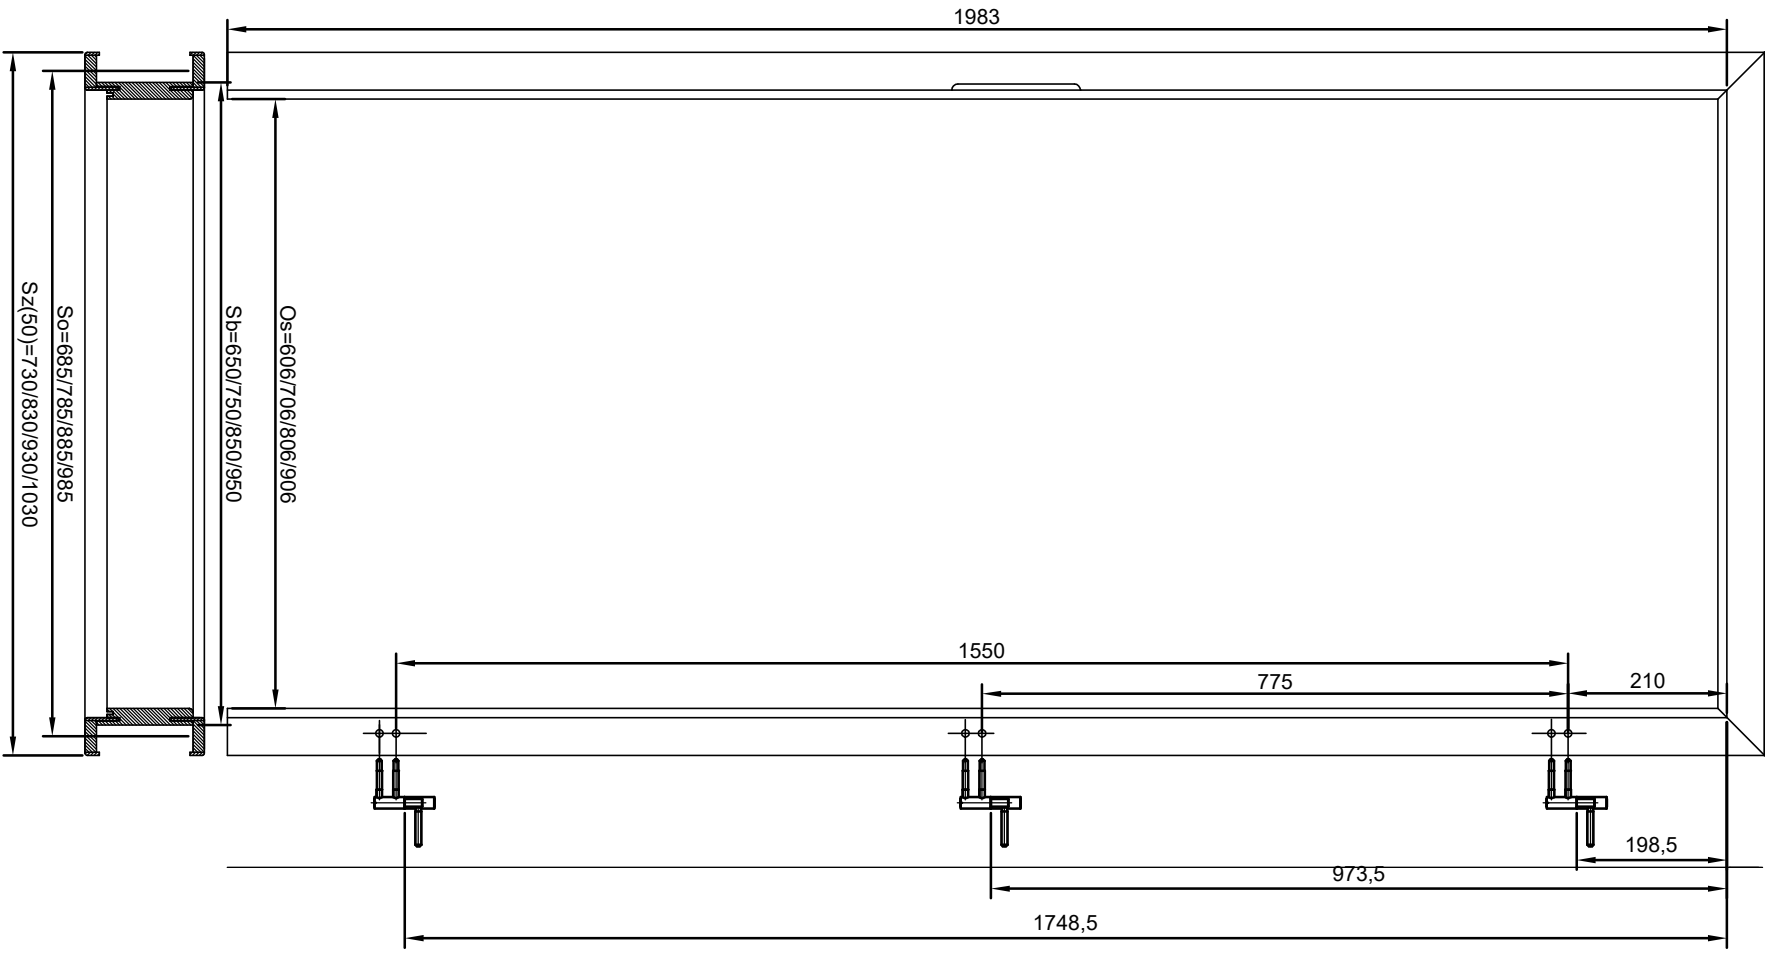
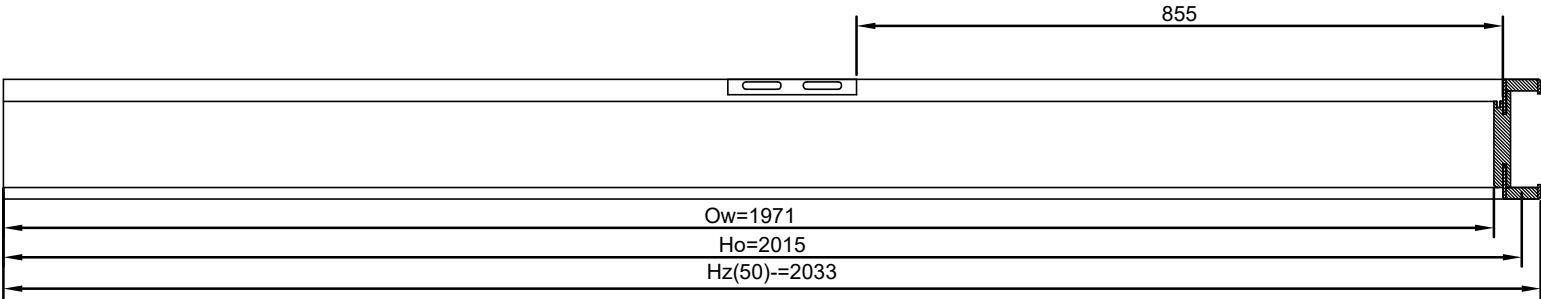
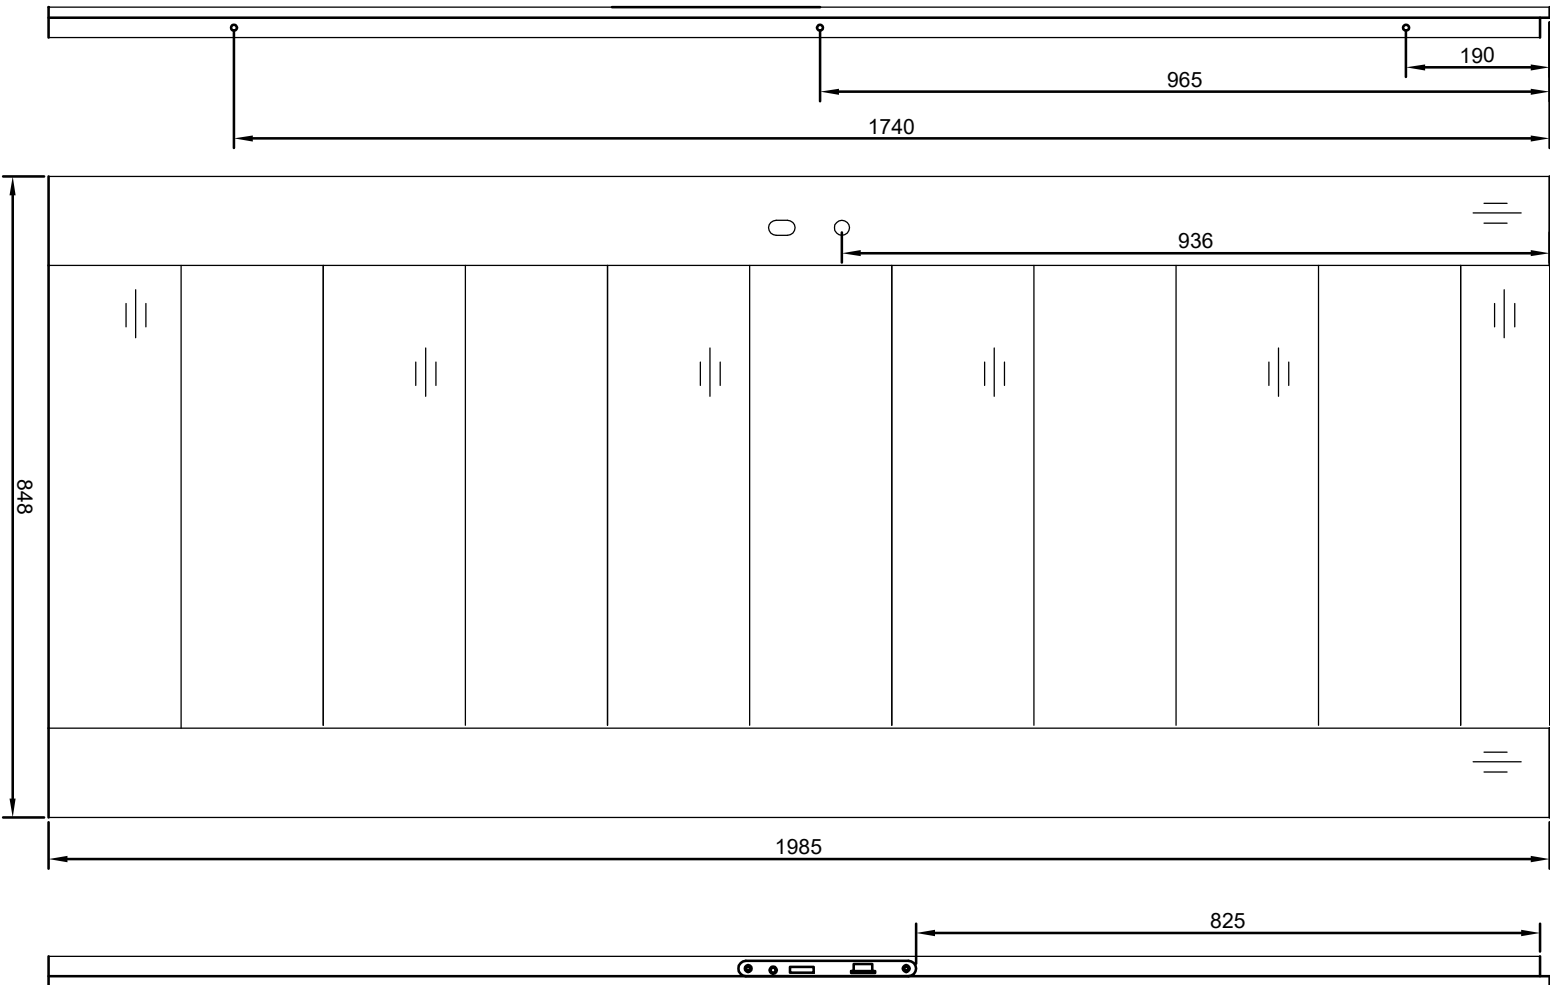


Rysowała	Sprawdził	Zatwierdził	Nazwa rysunku	Podziałka	Nr rysunku
Łopatowska M.			PORTA KMI POLAND	1:15	
04.10.2025					
Podpis					
So=685/785/885/985	Sz(50)=730/830/930/1030	Os=606/706/806/906	Sb=650/750/850/950		